


KEY NOTES:

- ① ELEVATION RELIEF HUB DRAIN SHALL BE AT SAME HEIGHT AS TOP OF GREASE INTERCEPTOR.
- ② FLOW CONTROL VALVE/VENT NOT REQUIRED IF GREASE INTERCEPTOR IS EQUIPPED WITH INTEGRAL FLOW CONTROL DEVICE.
- ③ SIZE PER OPSC. MINIMUM CAPACITY 20 GPM.

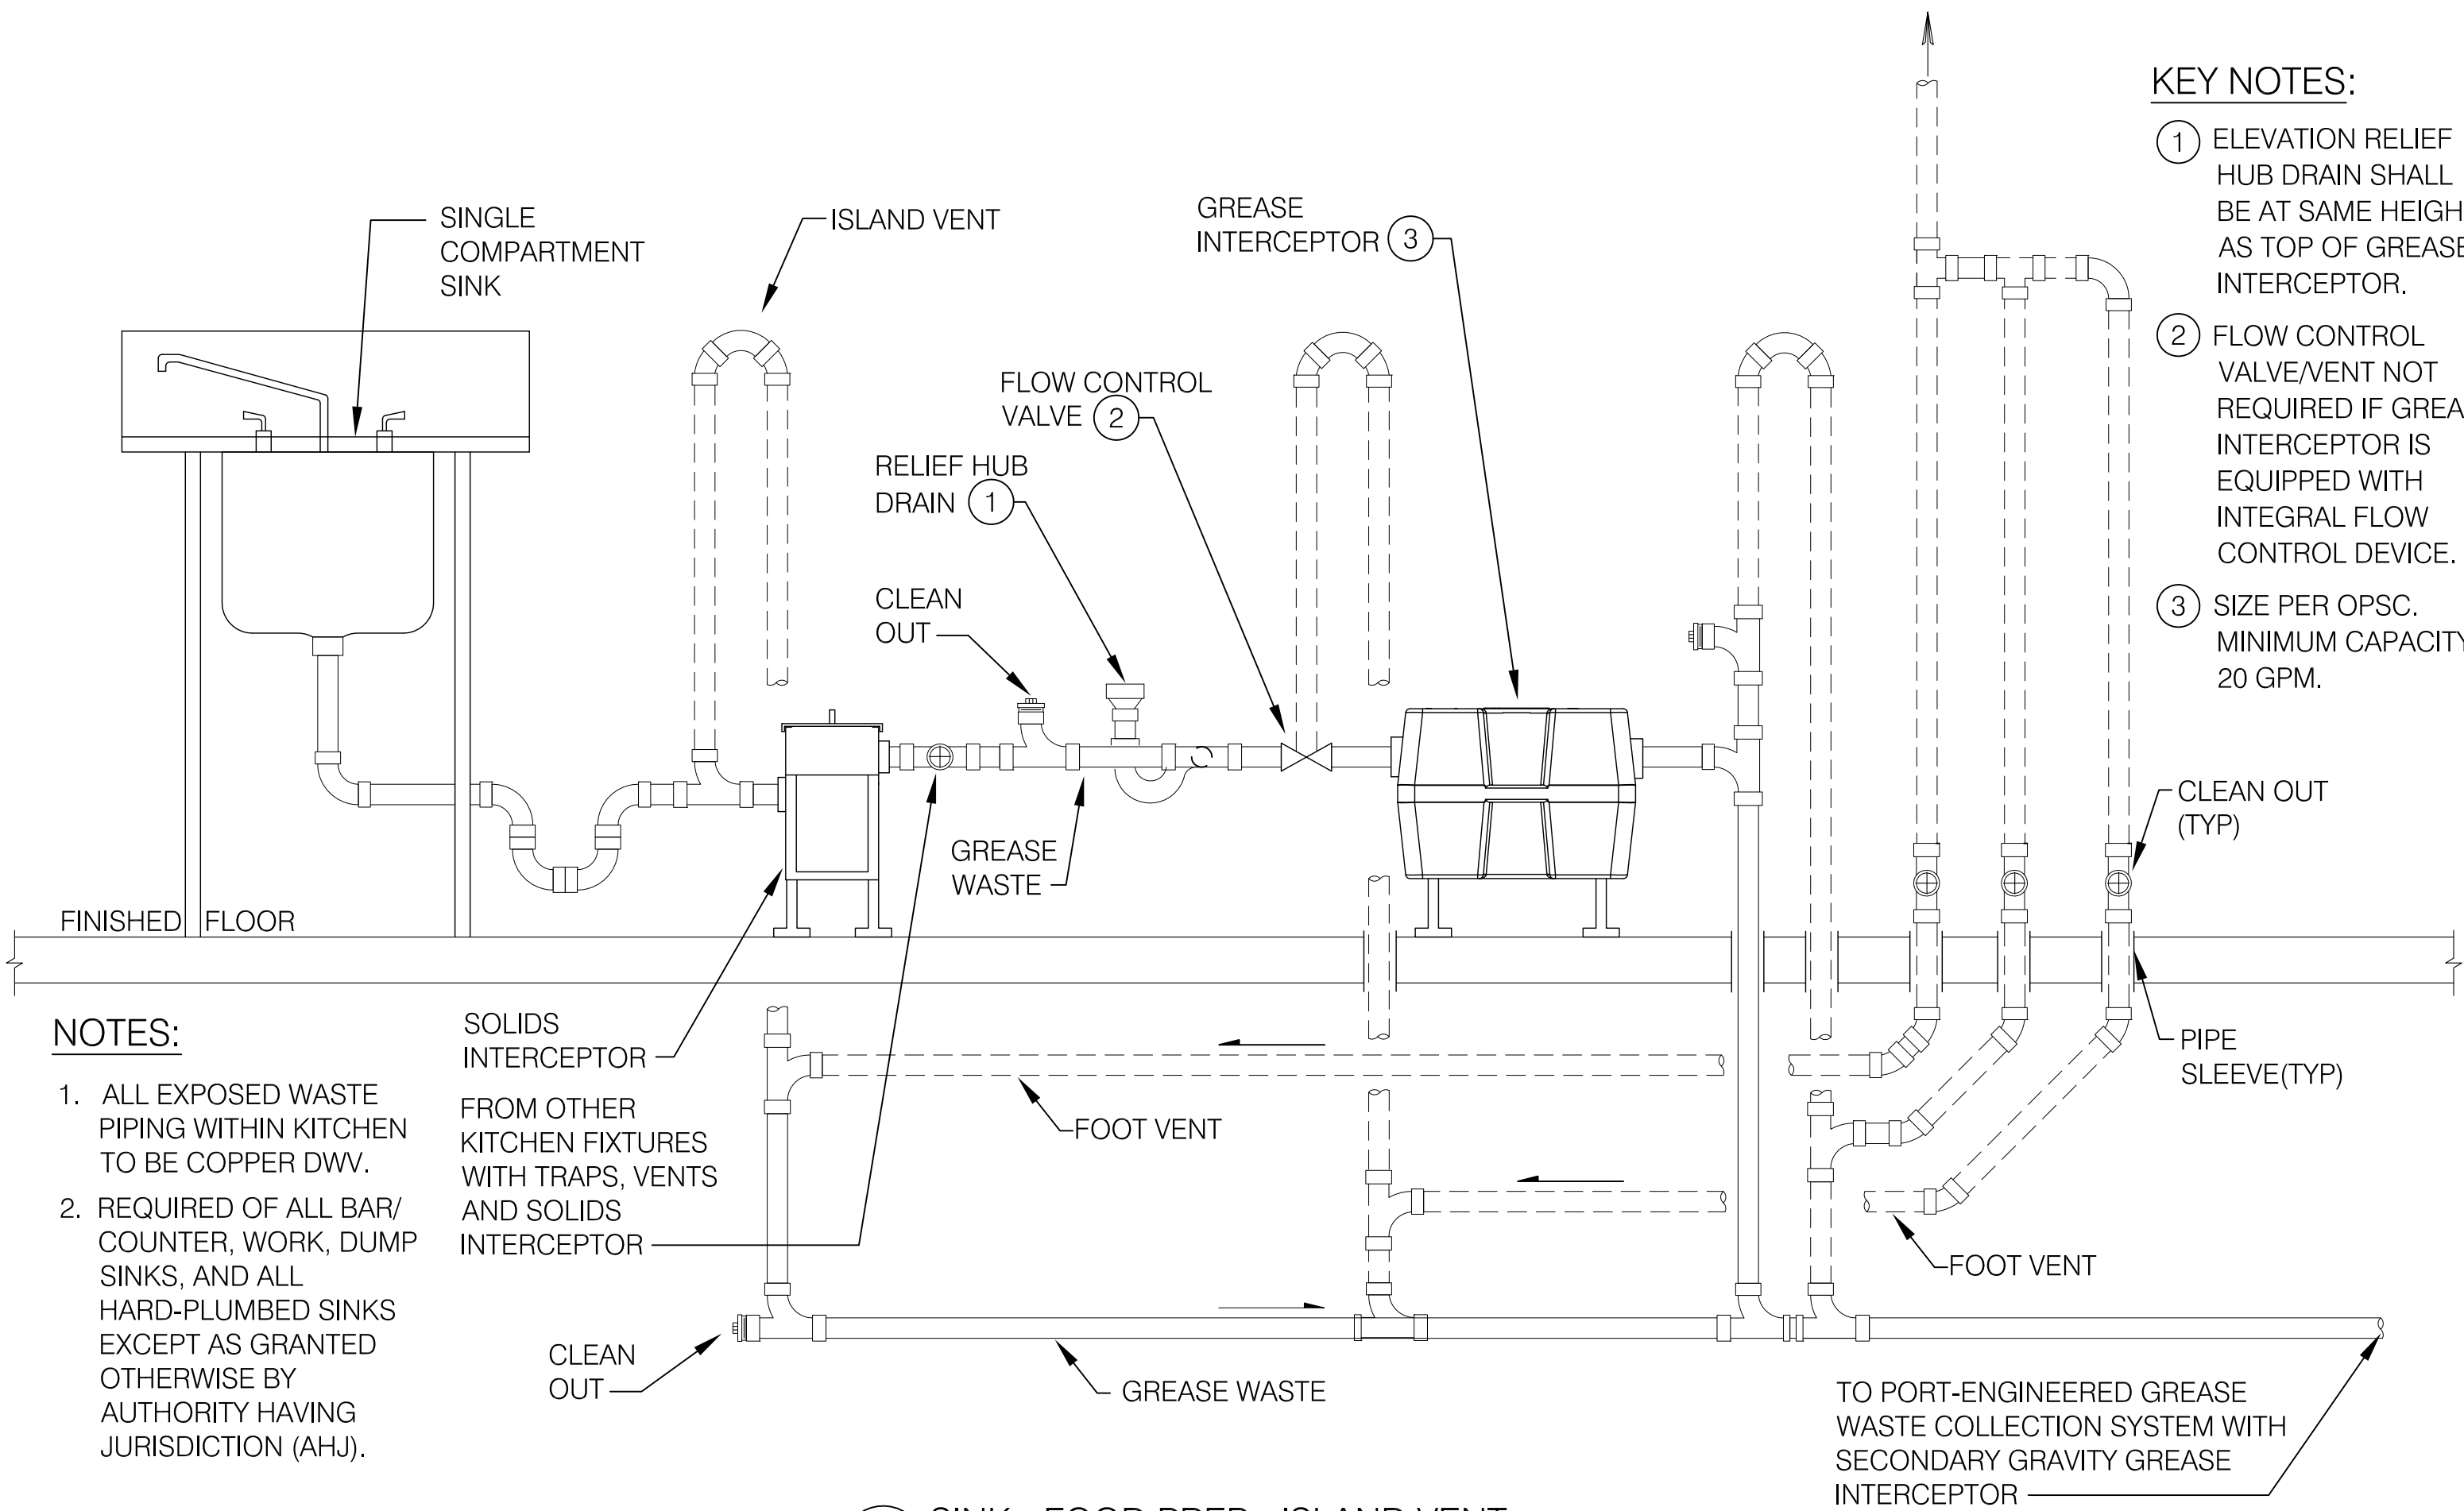

NOTES:

- 1. ALL EXPOSED WASTE PIPING WITHIN KITCHEN TO BE COPPER DWV.
- 2. REQUIRED OF ALL BAR/COUNTER, WORK, DUMP SINKS, AND ALL HARD-PLUMBED SINKS EXCEPT AS GRANTED OTHERWISE BY AUTHORITY HAVING JURISDICTION (AHJ).

SOLIDS INTERCEPTOR FROM OTHER KITCHEN FIXTURES WITH TRAPS, VENTS AND SOLIDS INTERCEPTOR

2216 SINK - FOOD PREP - ISLAND VENT
SCALE: NTS

TO PORT-ENGINEERED GREASE WASTE COLLECTION SYSTEM WITH SECONDARY GRAVITY GREASE INTERCEPTOR